


EX. CONDITIONS & DEMOLITION PLAN

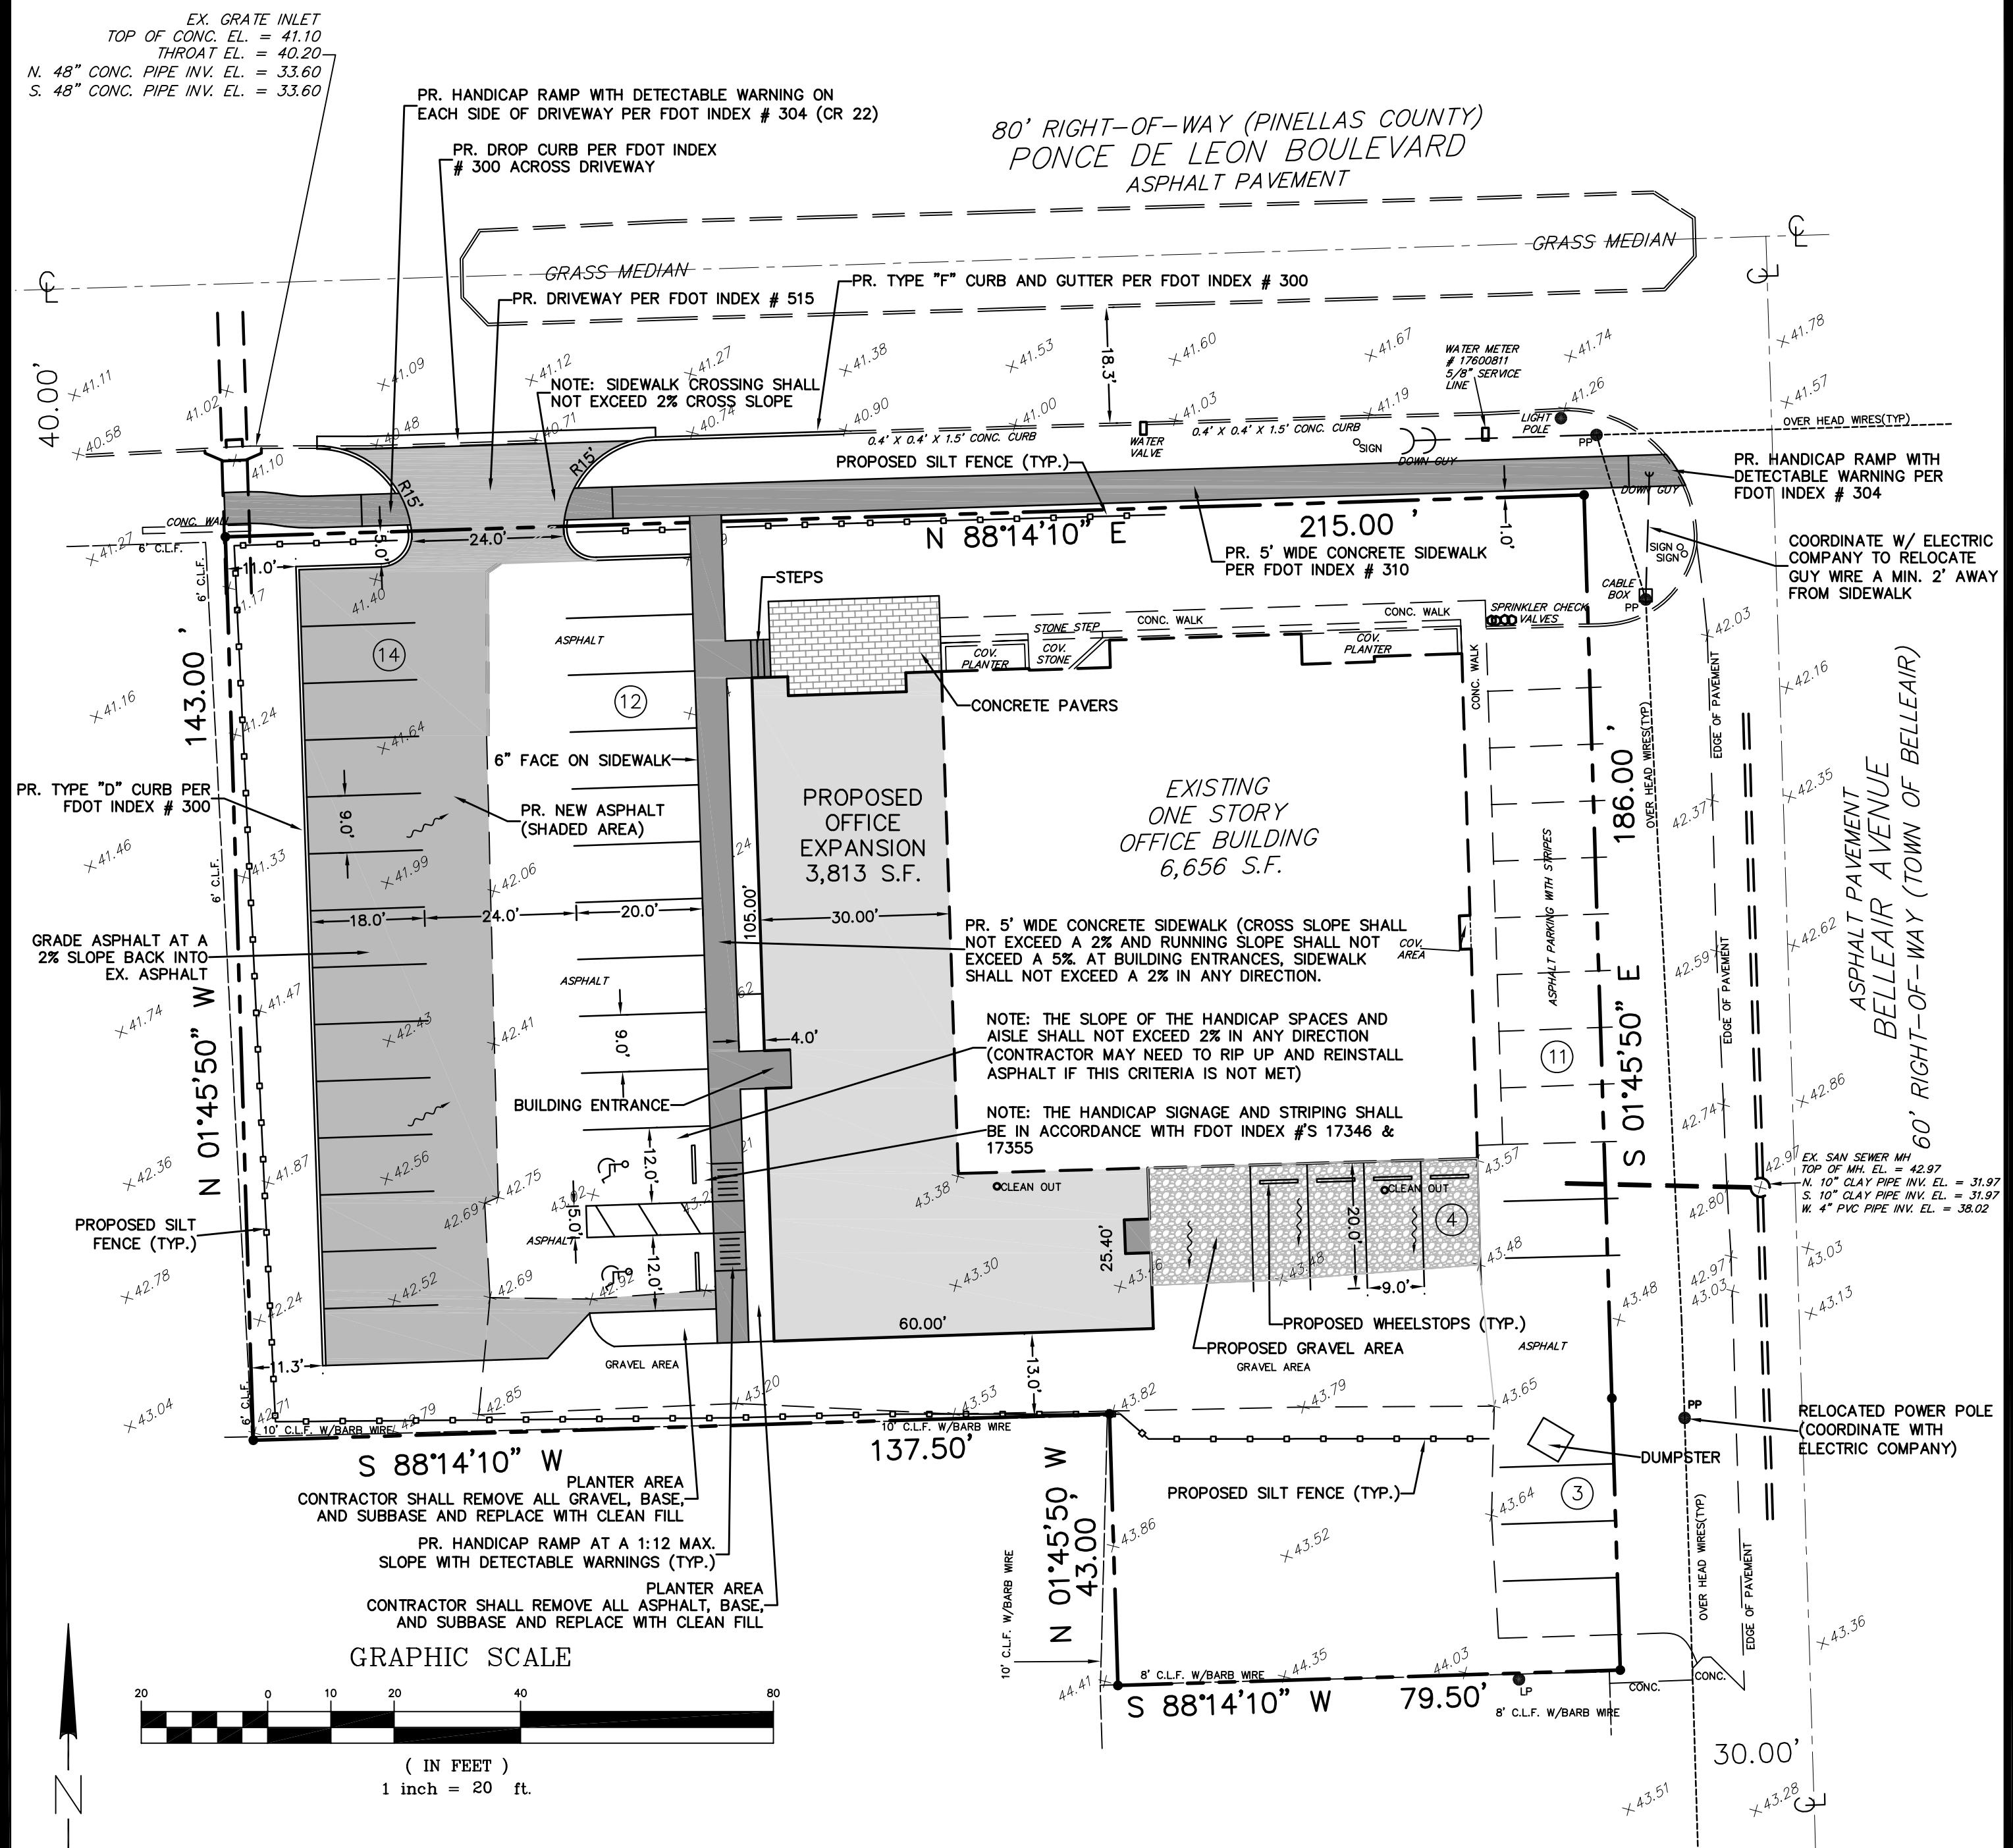

PROPOSED SITE PLAN

COPYRIGHT 2009
ALL RIGHTS RESERVED
Landon, Moore & Associates, Inc.
Anyone copying this document in any manner without the expressed consent of LANDON, MOORE & ASSOCIATES, INC. shall be prosecuted to the full extent of the law.
DO NOT COPY OR REPRODUCE

Design:	ELM	Scale:	1"=20'
Drawn:	ELM	Date:	10-19-09
Checked:	ELM	Job No.:	593-01
		Tel: (727) 480-5010	Web: WWW.LMAENGR.COM

BILTMORE CONSTRUCTION
OFFICE EXPANSION

PELICAN EQUIPMENT COMPANY, INC.
1055 PONCE DE LEON BLVD.
BELLEAIR, FL 33756

EB #4086
LMA
Landon, Moore & Associates, Inc.
Civil & Environmental Engineers - Planners - Surveyors
31622 U.S. 19 NORTH PALM HARBOR, FLORIDA 34684
Phone: (727) 789-5010, Fax: (727) 787-4394
Toll Free: 1-800-262-7960, WWW.LMAENGR.COM

NOTICE TO CONTRACTOR/OWNER
CONSTRUCTION IS NOT AUTHORIZED UNTIL PLANS HAVE BEEN ISSUED BY
LANDON, MOORE & ASSOCIATES, INC. STAMPED FOR CONSTRUCTION